


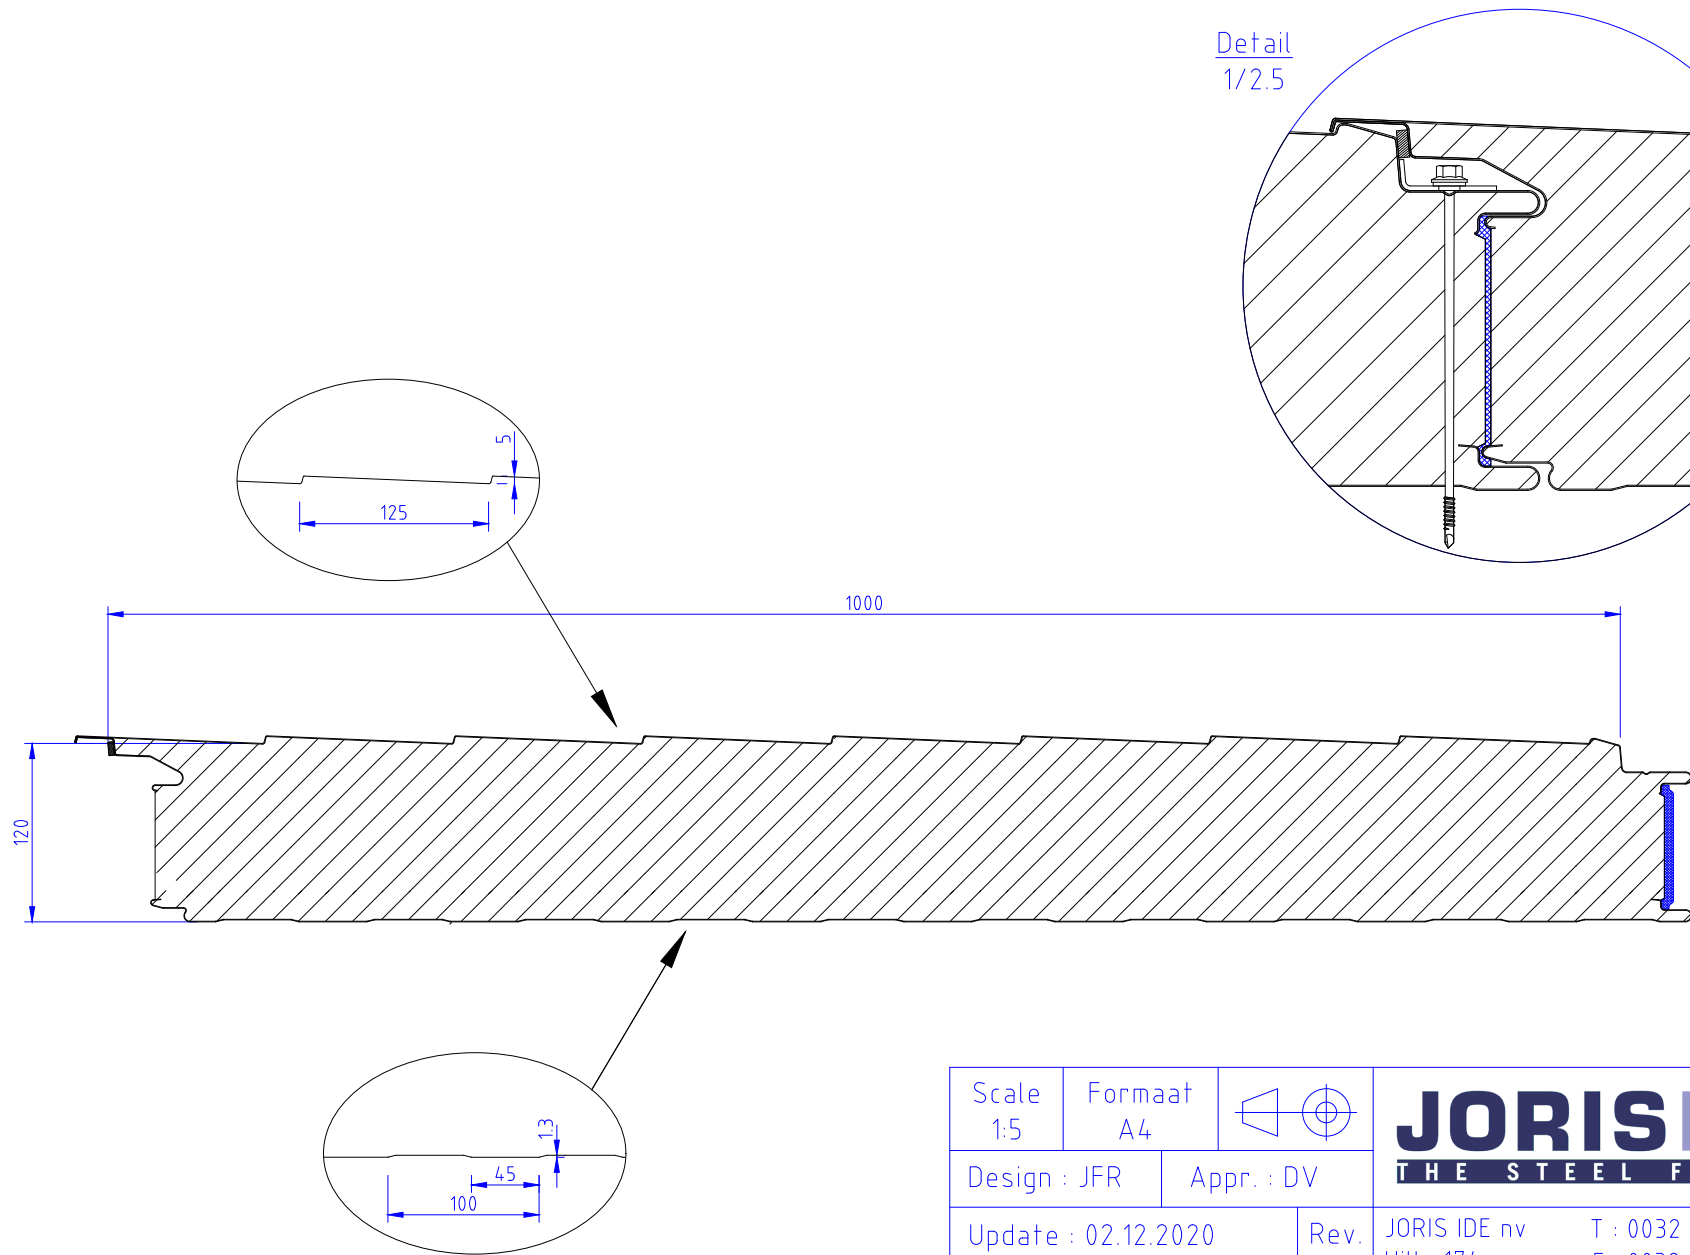

|                             |               |                                                                                       |                                            |                                                        |   |
|-----------------------------|---------------|---------------------------------------------------------------------------------------|--------------------------------------------|--------------------------------------------------------|---|
| Scale<br>1:5                | Formaat<br>A4 |  | <b>JORISIDE</b><br><b>THE STEEL FUTURE</b> |                                                        |   |
| Design : JFR                |               | Appr. : DV                                                                            |                                            |                                                        |   |
| Update : 02.12.2020         |               |                                                                                       | Rev.<br><br>C                              | JORIS IDE nv<br>Hille 174<br>8750 Zwevezele<br>Belgium | T : 0032 (0) 51 612 871<br>F : 0032 (0) 51 612 700<br><a href="http://www.jorisode.be">www.jorisode.be</a><br><a href="mailto:info@jorisode.be">info@jorisode.be</a> |
| JI_SLATE_1000SF_<br>120_PIR |               |                                                                                       |                                            |                                                        |   |