
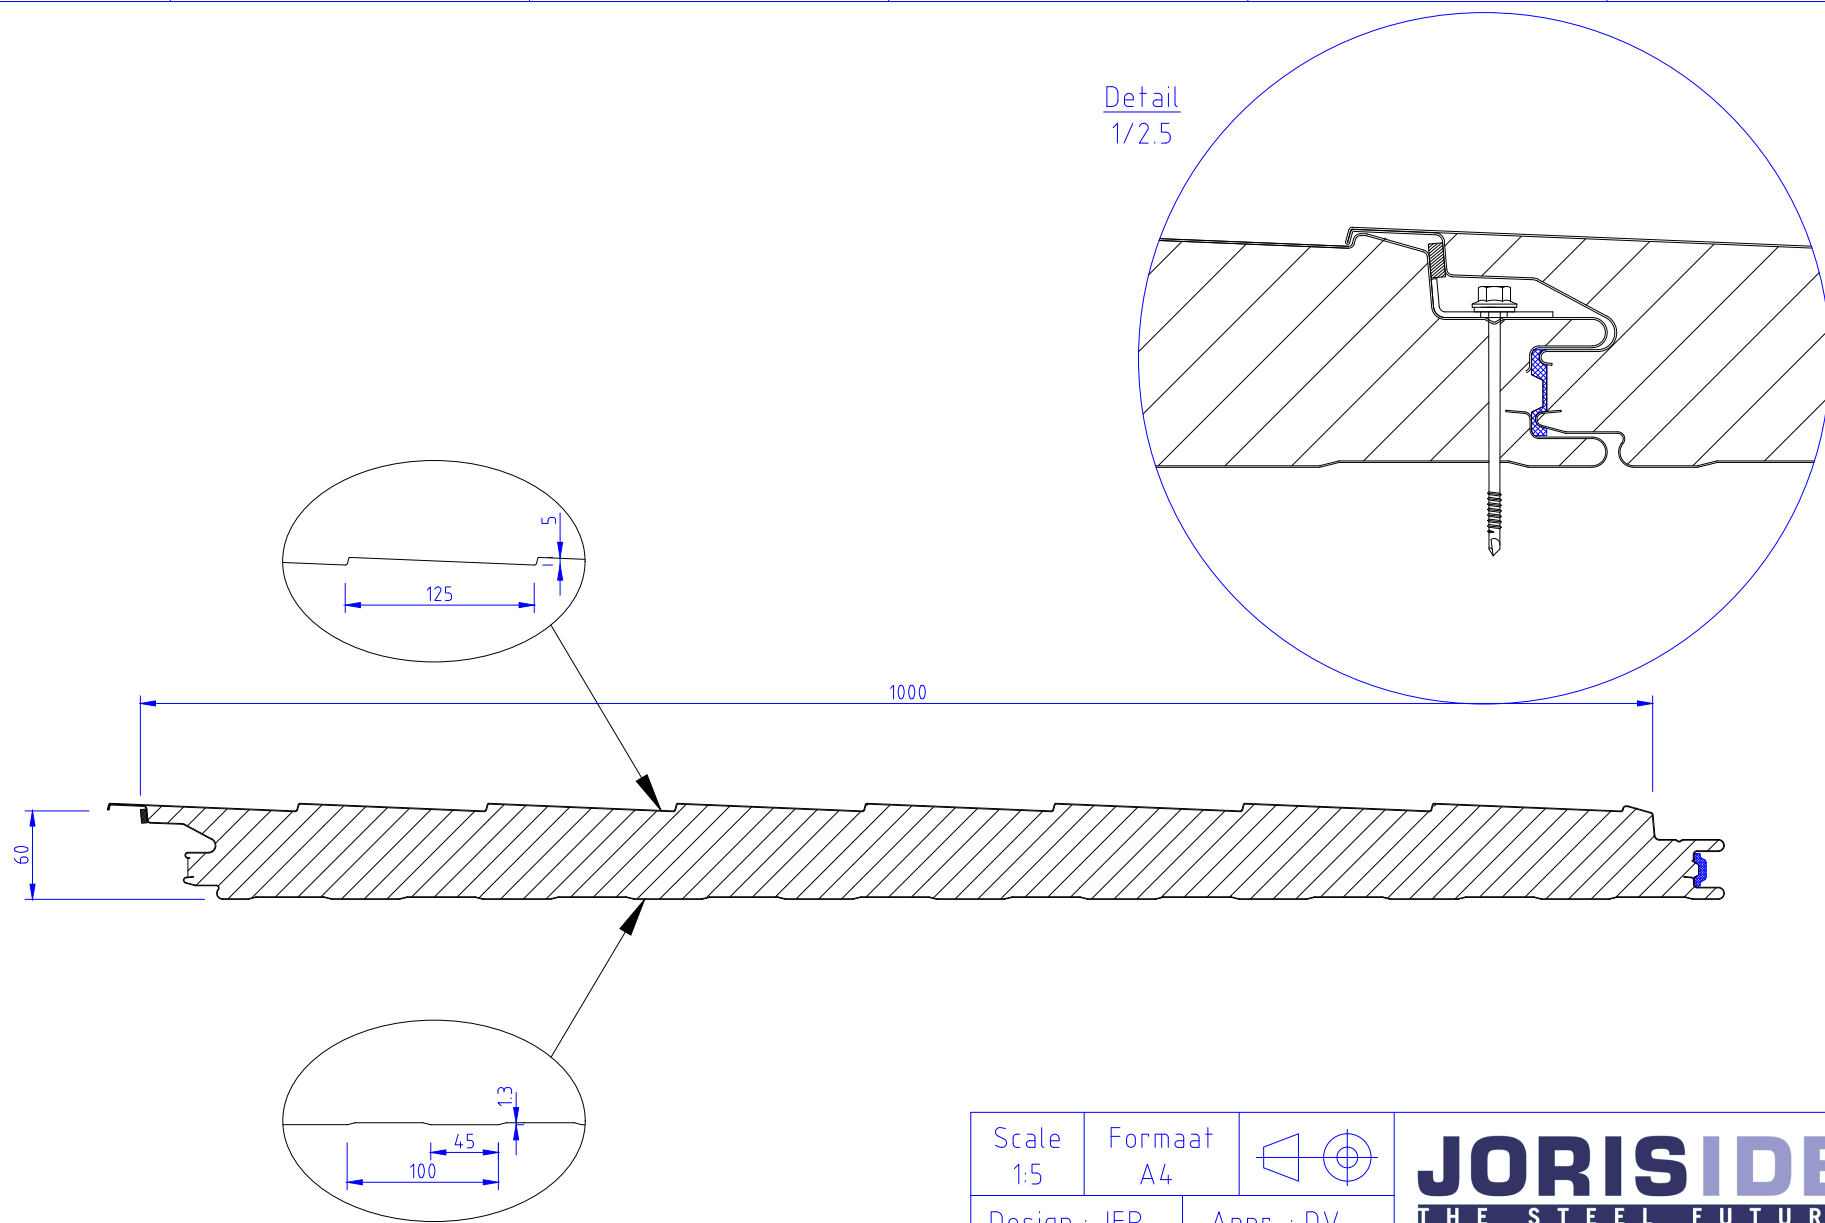


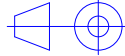

Scale 1:5	Formaat A4		JORISIDE THE STEEL FUTURE		
Design : JFR		Appr. : DV			
Update : 02.12.2020			Rev. C	JORIS IDE nv Hille 174 8750 Zwevezele Belgium	T : 0032 (0) 51 612 871 F : 0032 (0) 51 612 700 www.jorisode.be info@jorisode.be
JI_SLATE_1000SF_ 60_PIR					